




### TIPE 2

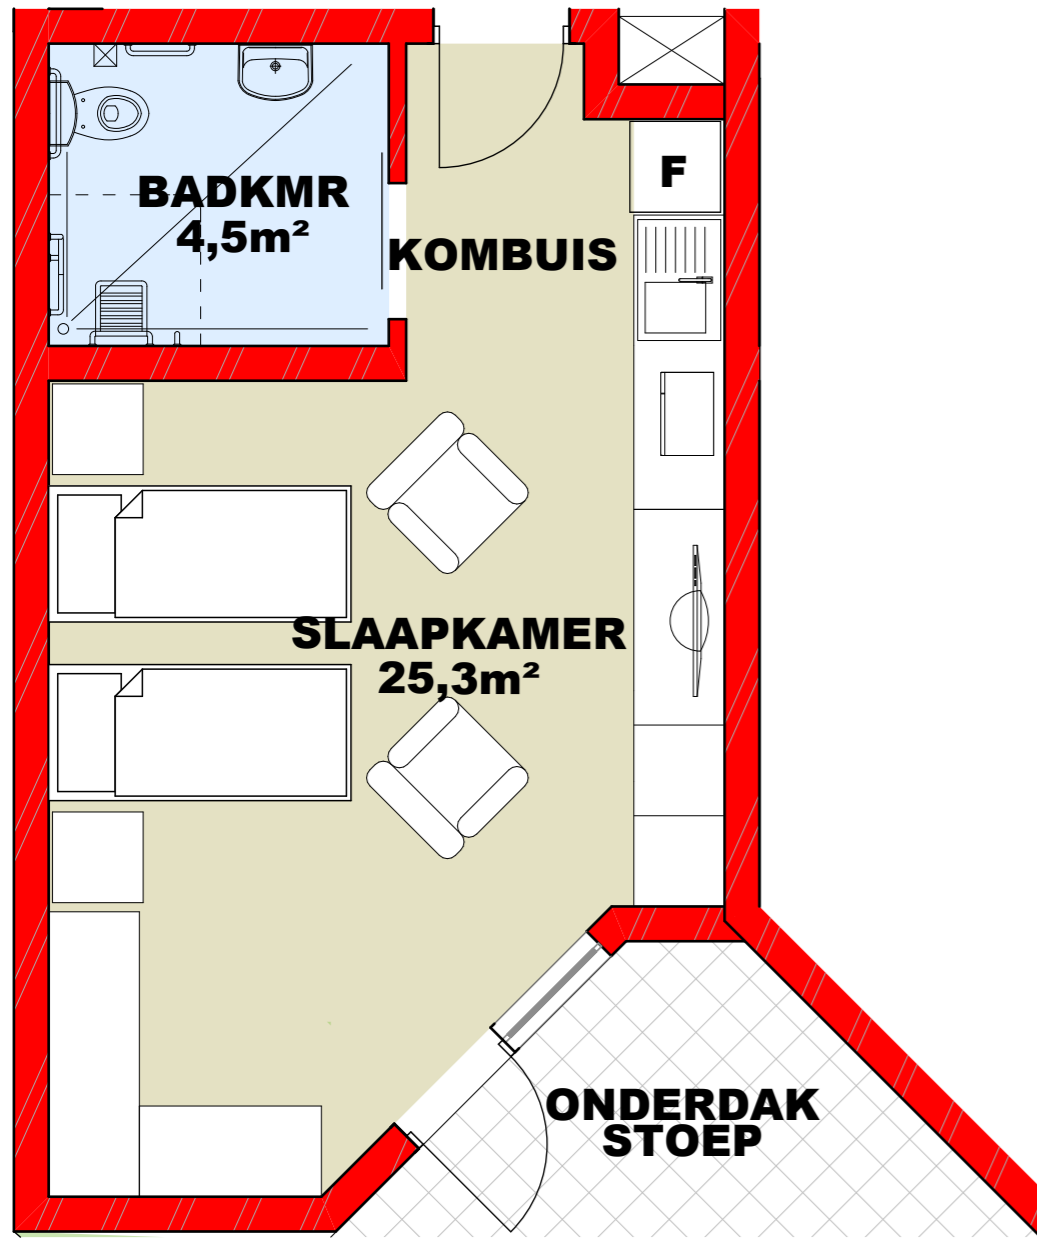

### TIPE 3

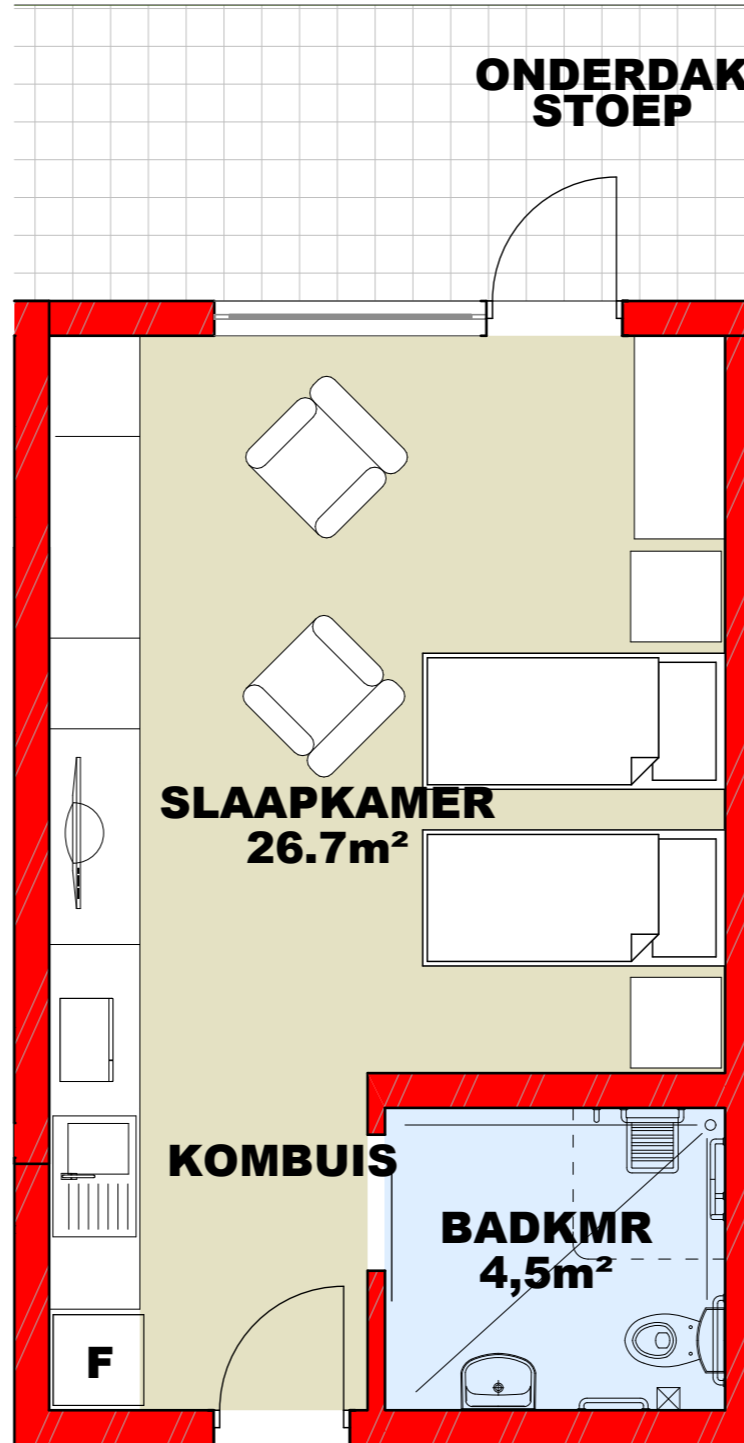

### TIPE 4

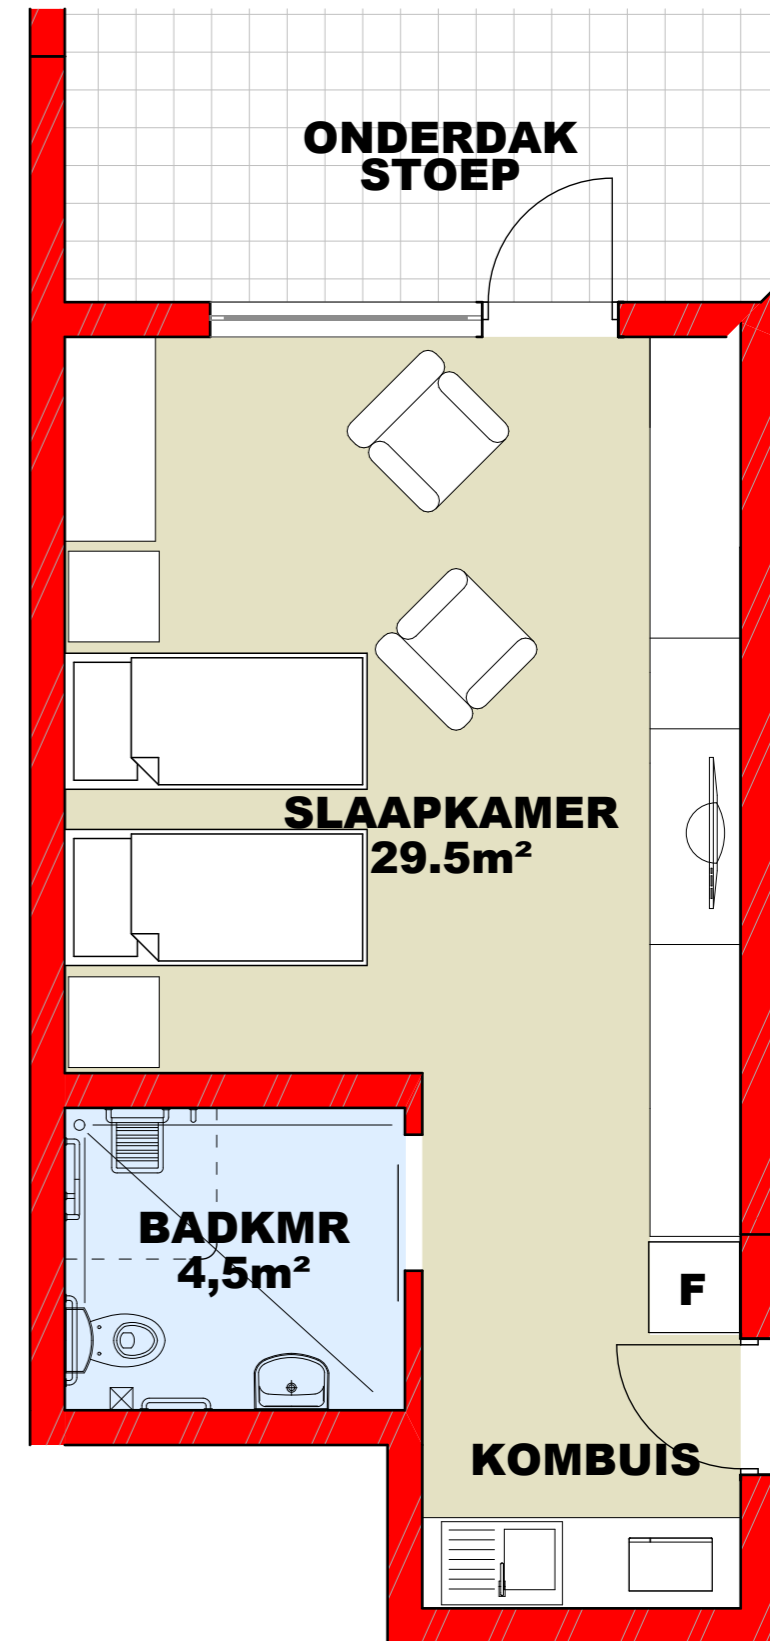

## KAMER UITLEG: TIPE 2 & 3 & 4

### PROJEK: BATELEUR VERSORGINGSENTRUM (VSE)

SKAAL 1:50 @ A3